



147A Boundary Road Dubbo NSW

3 2 2

This stylish three bedroom, two bathroom home has everything a first home owner, downsizer or investor could wish for. There is no need to spend an additional cent - Everything is ready for easy living.

- * Kitchen with stone benches, Smeg stainless stove, oven & dishwasher
- * Double garage with automatic door
- * Zoned ducted Daikin reverse cycle air conditioning
- * Quality floor coverings, light fittings & window furnishings
- * Built-in wardrobes & storage galore
- * Landscaped gardens & outdoor entertaining area

The information and figures contained in this material is supplied by the vendor and is unverified. Potential buyers should take all steps necessary to satisfy themselves

Type : Semi Detached

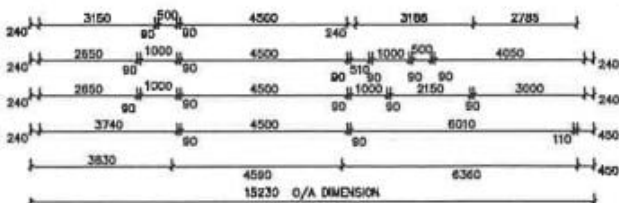
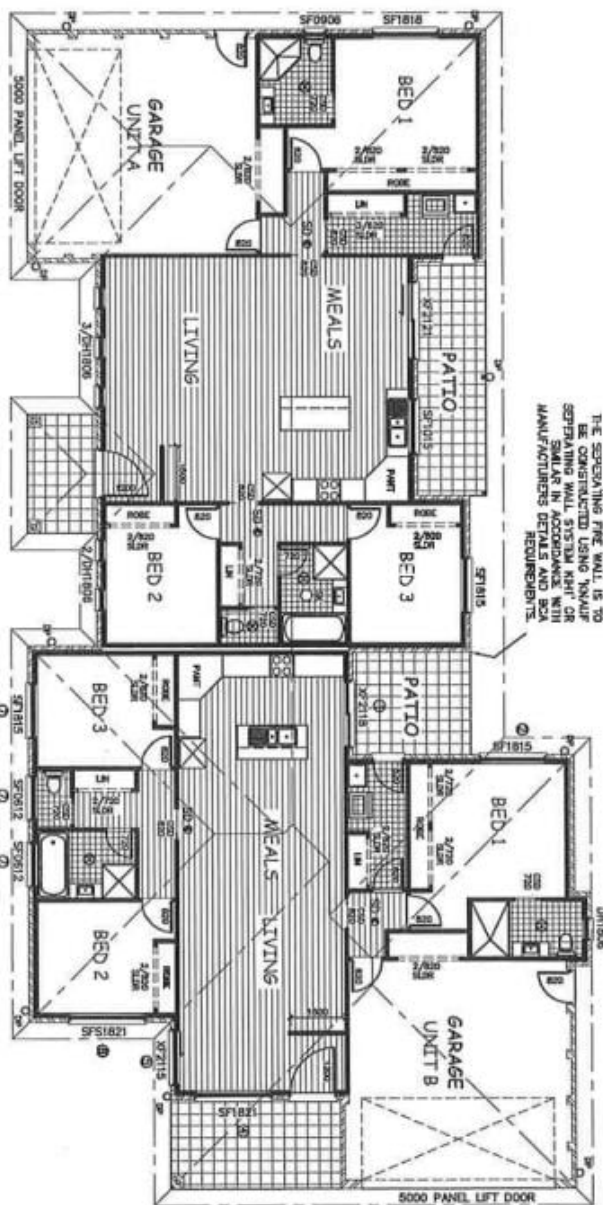
Price : \$ 390,000

View : <https://www.bobberry.com.au/sale/nsw/dubbo-ortana/dubbo/residential/semi-detached/7373983>



Graeme Board
02 6882 6822

[For full version visit the website](https://www.bobberry.com.au)

[illegible]

UNIT A	
LIVING	136.34
GARAGE	37.30
PATIO	5.93
REAR PATIO	11.54
UNIT B	
LIVING	132.15
GARAGE	38.09
PATIO	11.02
REAR PATIO	8.58
TOTAL	380.95 sqm

DATE: 31.05.16	SCALE: 1:125 (A3)	DRAWN: AW	Avalon Drafting PO Box 695, Dubbo NSW 2830 Ph: 02 6882 2592 Mob: 0408 296 502
DRAWING No: 16038	ISSUE: A	DRAWING: FLOOR PLAN LOT 42 ASH AVE, DUBBO MAAS PROPERTIES	
SHEET 1 OF 9			

Avalon Drafting
PO Box 695, Dubbo NSW 2830
Ph: 02 6882 2592 Mob: 0408 296 502